

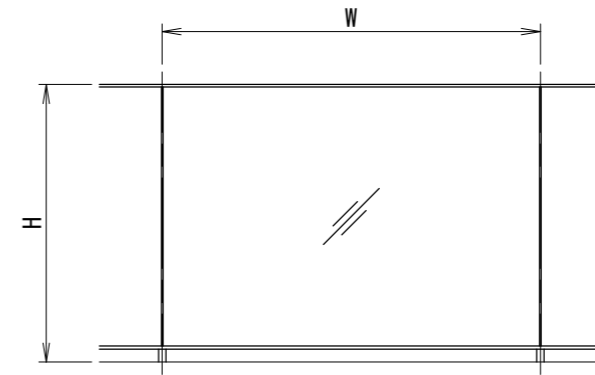


[ガラスタイプ]

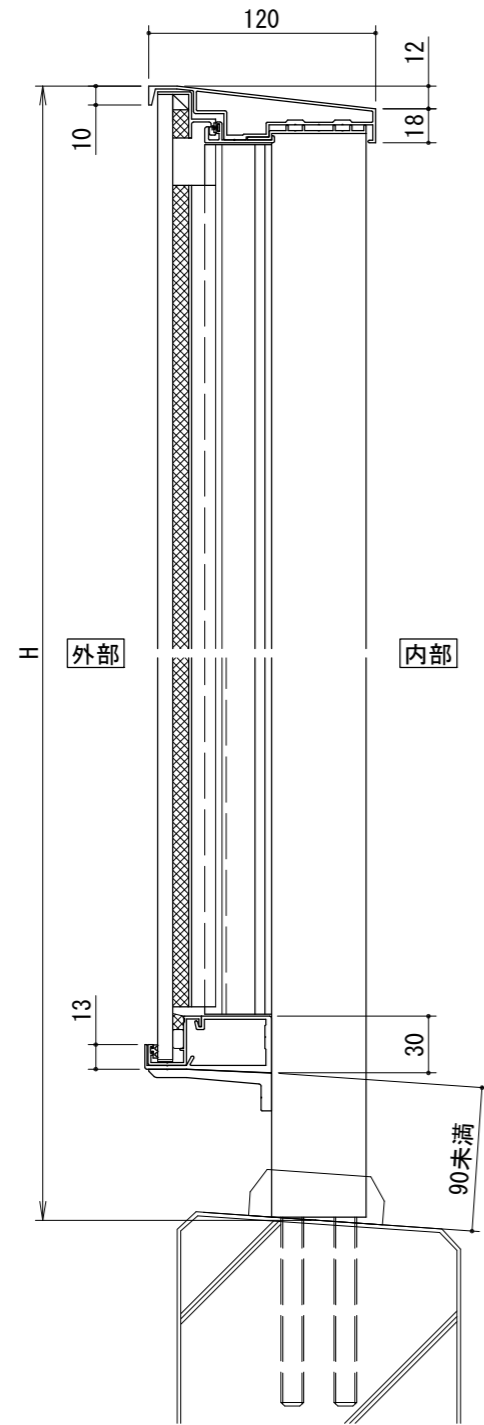

[30×50支柱]

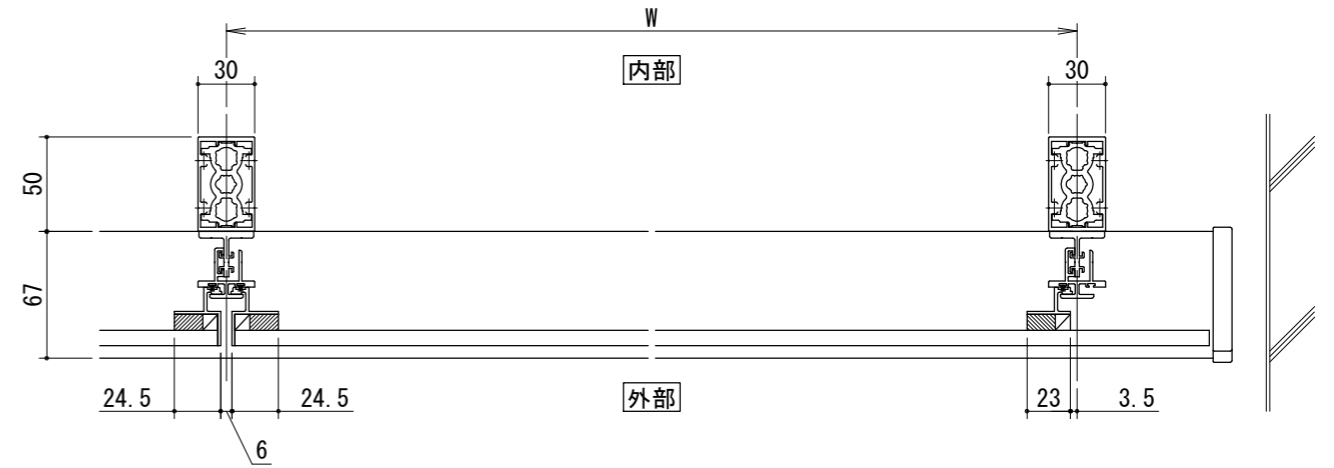

[50×50支柱]

